


NOTE:

ALL PIPING SHALL BE INCASED
IN 6" STONE DUST ON ALL
SIDES.

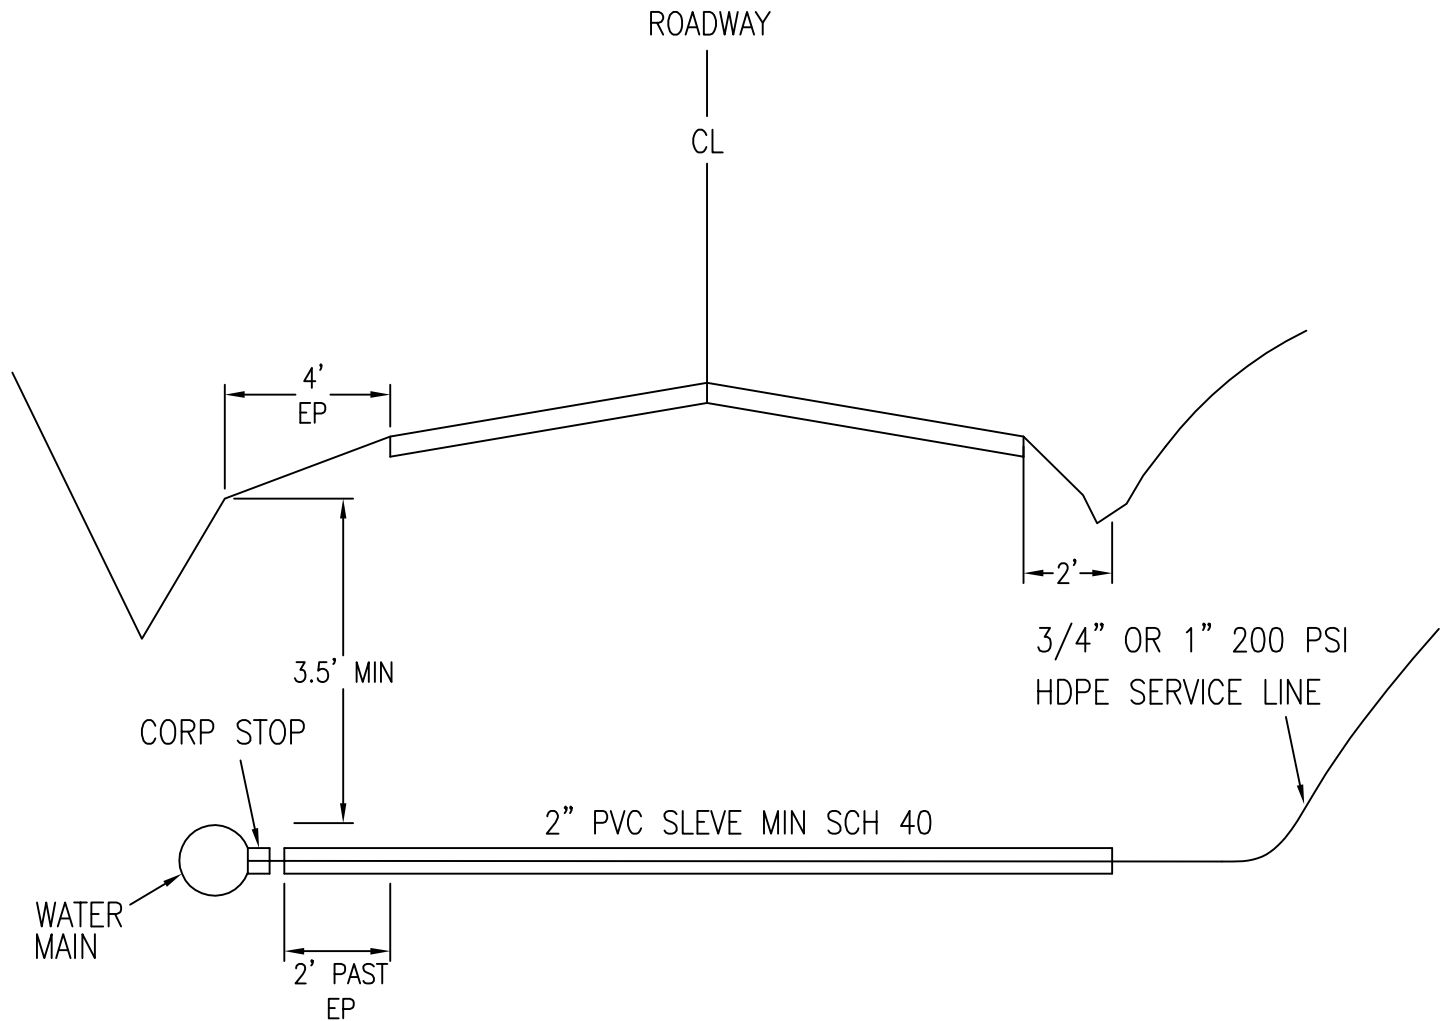

Jefferson Utilities Inc.

270 Industrial Boulevard
Kearneysville, WV 25430

SERVICE LINE CROSSING OF STREETS

Not to Scale

W-4.01

REVISED:
AUGUST 5, 2013