


NOTES:

BOX: 18X22X30 BULLET METER BOX
LID: AYM 74 MAL 115
SETTER: VBHC 74-15W 44-44 (EITHER 12" OR 16" HIGH)
TUBING: 1" CTS HDPE TUBING - 200 PSI
METER: 1" NEPTUNE R-900i
CORP STOPS: 1" FB1000-4
SADDLE: FORD, S-90 SERIES

NOTE:

WHEN INSTALLING THE SETTER, THE USE OF A JUMPER OR IDLER PIPE IS REQUIRED TO ELIMINATE TWISTING OF THE SETTER. WHEN INSPECTION IS COMPLETED BY JEFFERSON UTILITIES' STAFF, IF SETTER IS TWISTED, NEW INSTALL WILL BE REQUIRED BEFORE SERVICE WILL BE AVAILABLE.

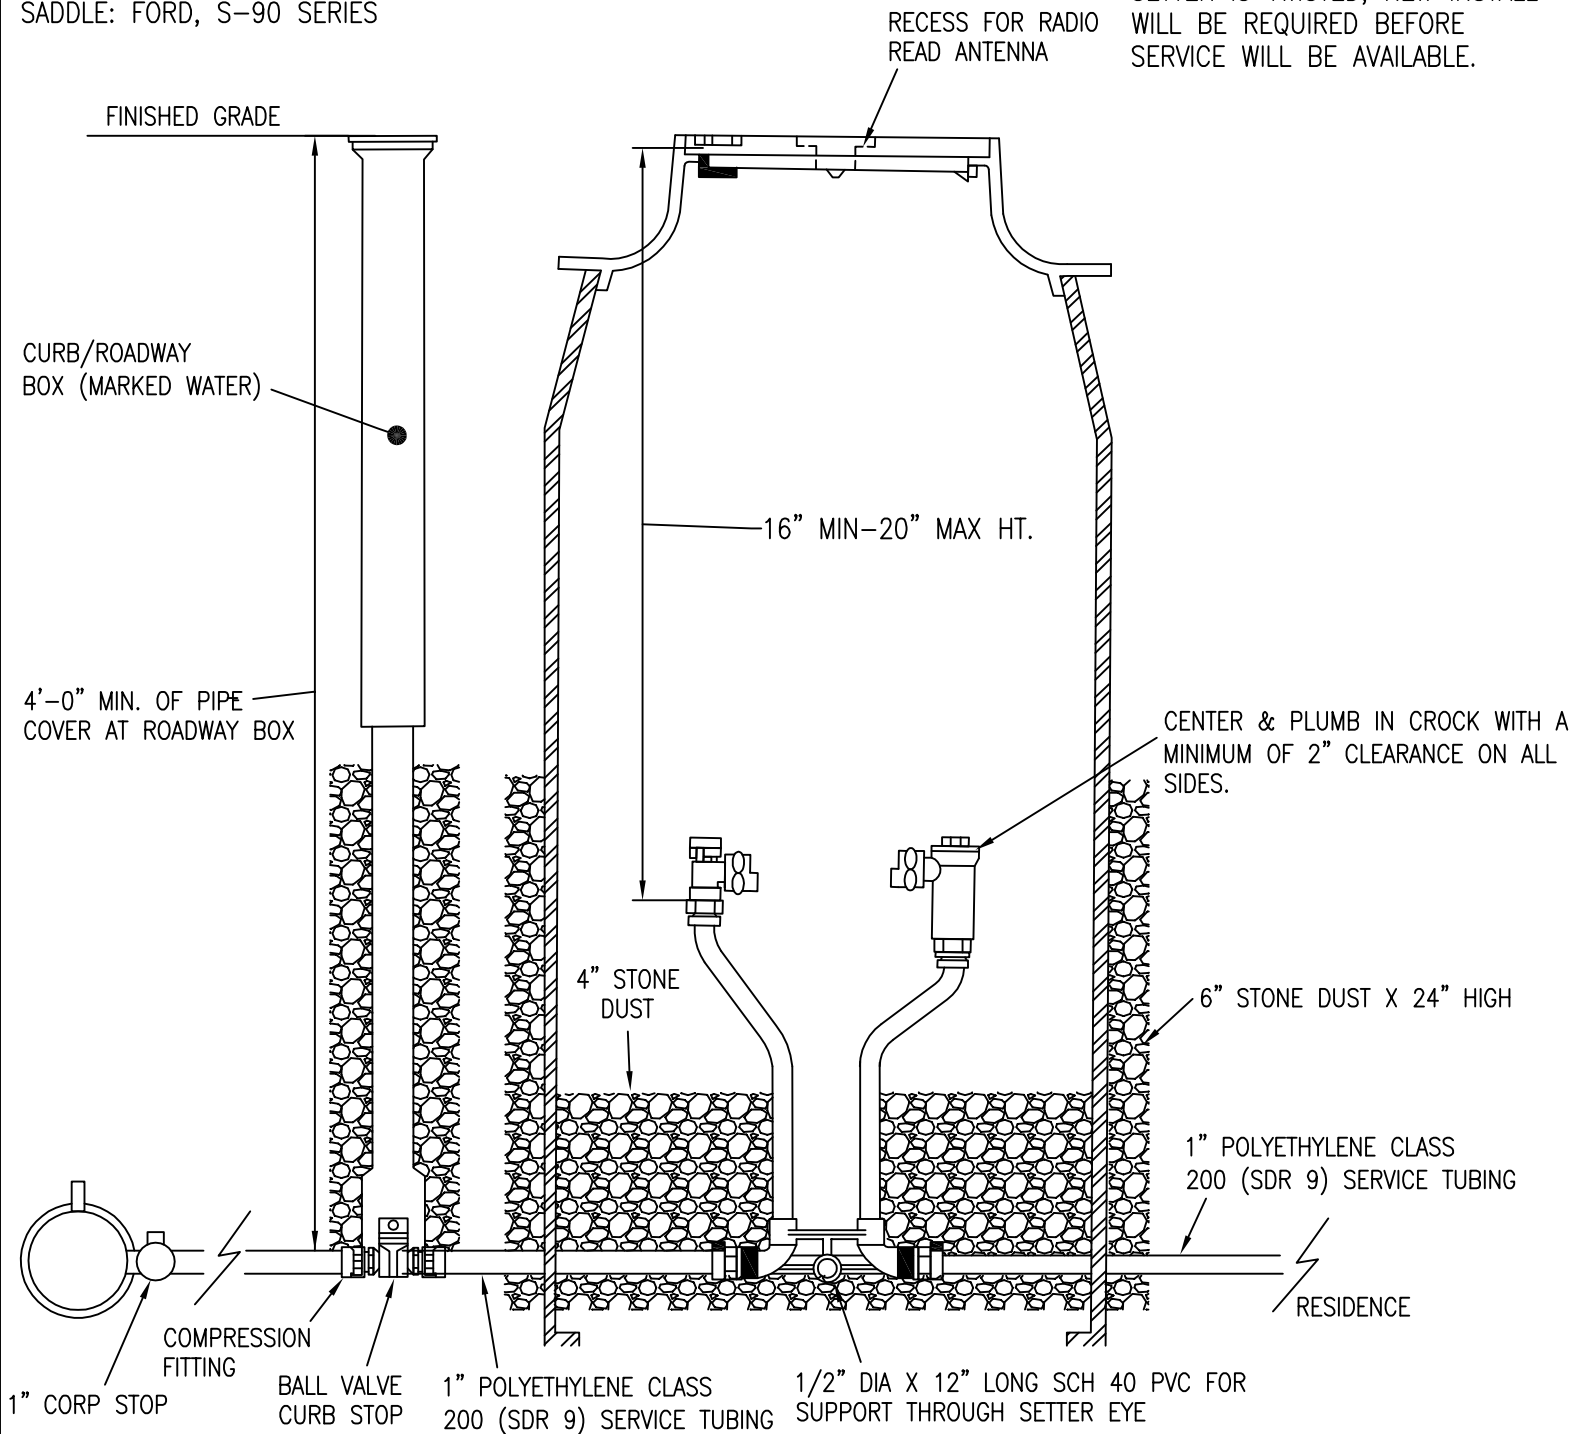

Jefferson Utilities Inc.
270 Industrial Boulevard
Kearneysville, WV 25430

1" COPPERSETTER
Not to Scale

W-5.01
REVISED:
June 1, 2020