

NOTES:

METER BOX: 20X24X30 BULLET

LID: AYM 74 C320

AIR RELEASE VALVE: 1" ARI-D-0-40


CORPORATION STOP: FORD, FB1000-4

BALL CURB VALVE: FORD, B44 SERIES

SADDLE:

FORD, S-90 SERIES FOR PVC PIPE

FORD, S-202 SERIES FOR DIP

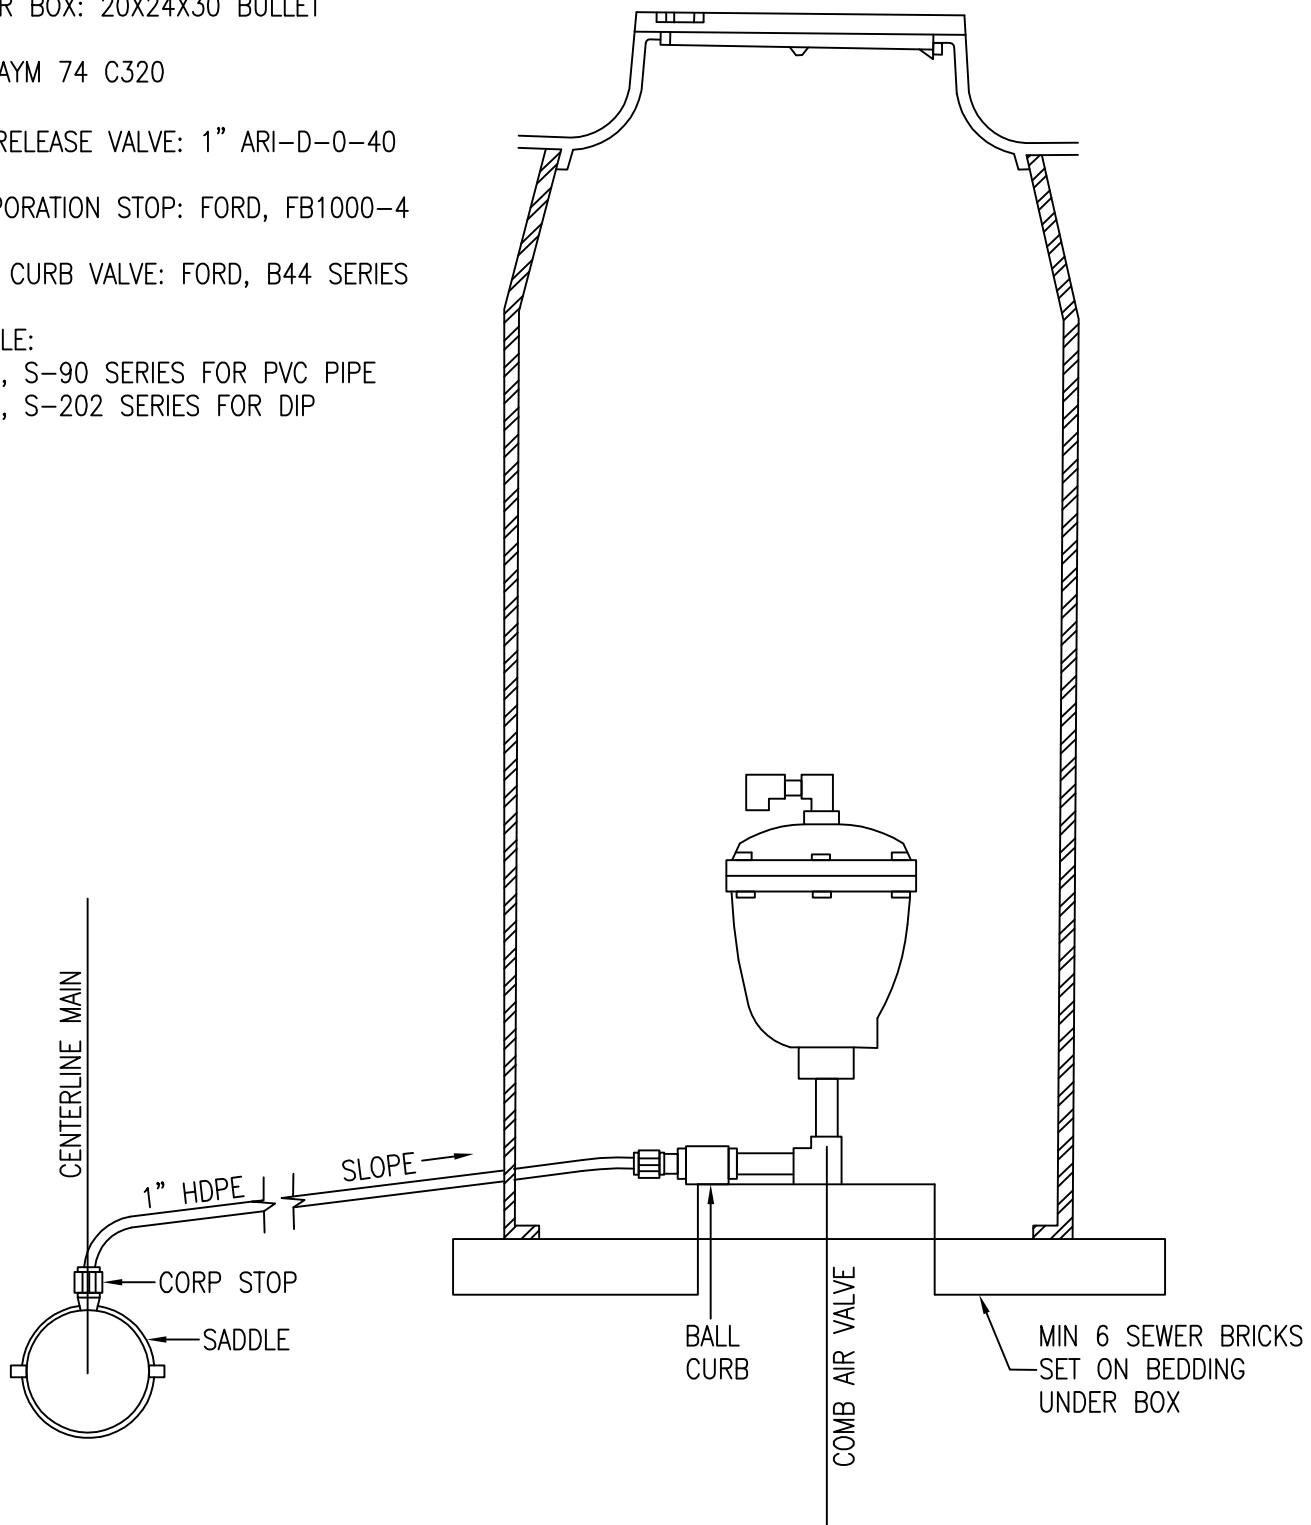

Jefferson Utilities Inc.

270 Industrial Boulevard
Kearneysville, WV 25430

**NON-TRAFFIC INSTALLATION
COMBINATION AIR VALVE
AND VAULT**

Not to Scale

W-5.03

APPROVED DATE:
May 10, 2010